


Steel Pipe Bollards	
---------------------	--

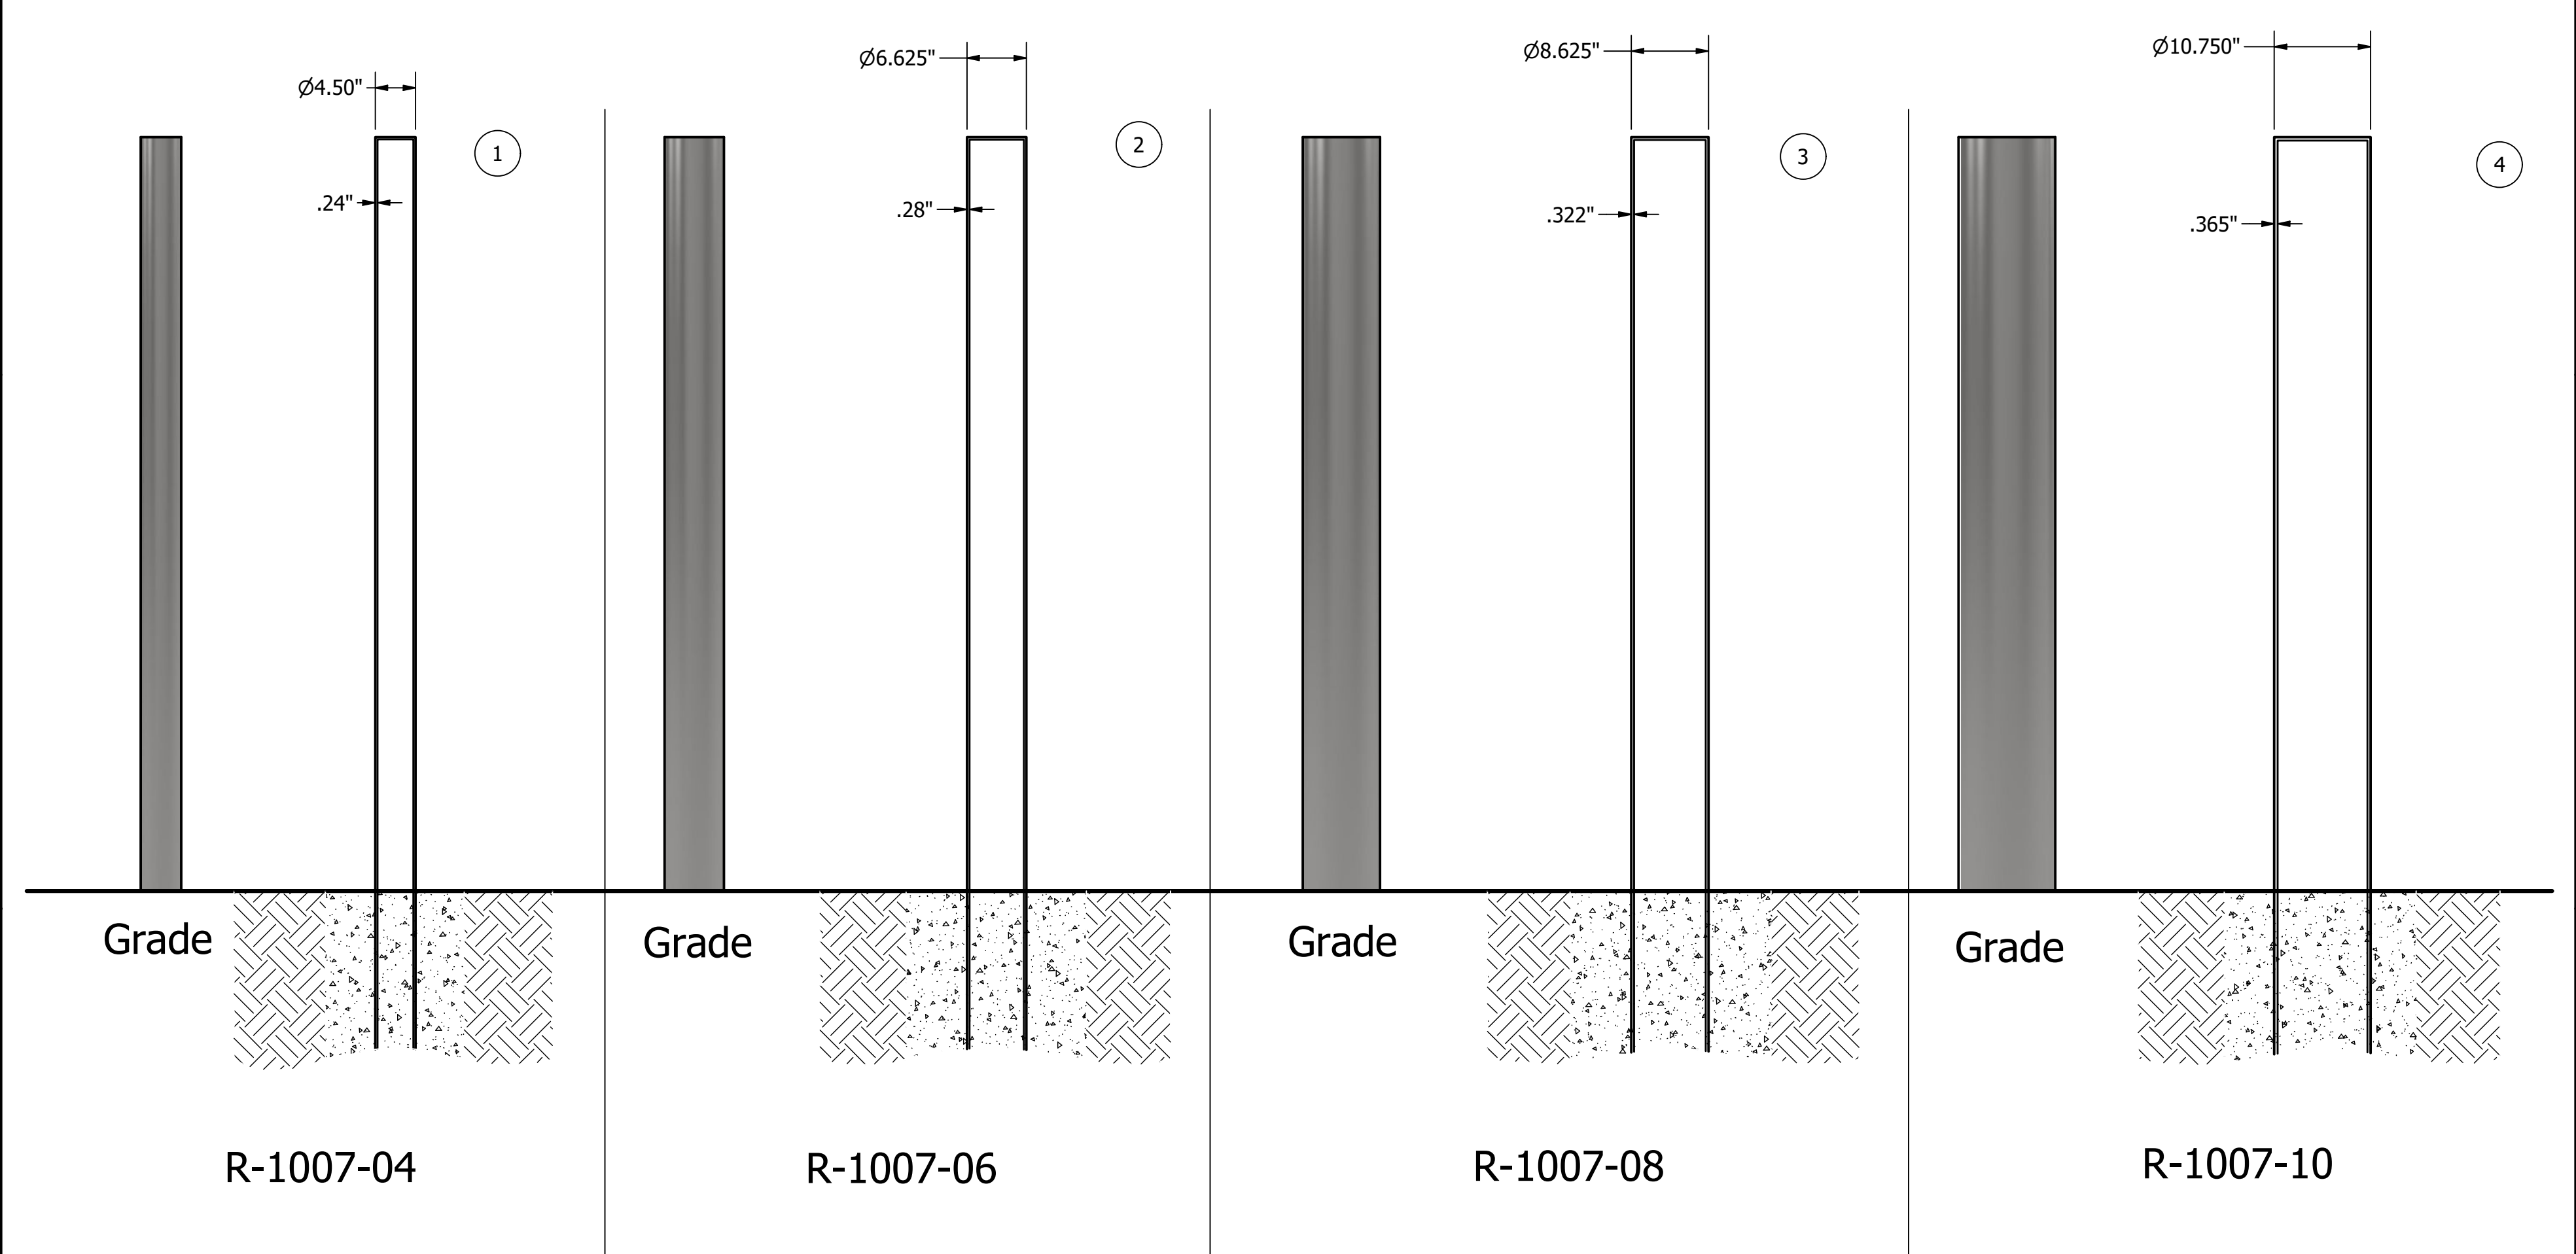

Notes:

1) All steel pipe bollards are 84" long. Installation depth depends on local conditions.

Bollard Covers				
Item	Part Number	(Drawing) Description	Material	Weight
1	R-1007-04	Steel Pipe Bollard	ASTM A500 B Steel	76 lbs
2	R-1007-06	Steel Pipe Bollard	ASTM A500 B Steel	133 lbs
3	R-1007-08	Steel Pipe Bollard	ASTM A500 B Steel	200 lbs
4	R-1007-10	Steel Pipe Bollard	ASTM A500 B Steel	284 lbs

<div style="border: 2px solid black; padding: 5px; margin: 0 auto; width: 80%;"> <h1 style="margin: 0;">RELIANCE FOUNDRY</h1> <p style="margin: 0;">— SINCE 1925 —</p> </div> <p style="margin: 10px 0 0 0;">Unit 207, 6450 - 148 Street, Surrey, BC V3S 7G7, Canada  1-877-789-3245    <a href="mailto:info@reliance-foundry.com">info@reliance-foundry.com</a>  <a href="http://www.reliance-foundry.com">www.reliance-foundry.com</a></p>			
<div style="display: flex; justify-content: space-between;"> <div style="width: 90%;"> <p style="font-size: 1.2em; margin: 0;">TITLE</p> <p style="font-size: 2.5em; text-align: center; margin: 20px 0;">Steel Bollards, Models R-1007-04/-06/-08/-10</p> </div> <div style="width: 5%; text-align: right; font-size: 1.5em;">A</div> </div>			
SIZE <b>C</b>		DWG NO <b>R-1007-XX</b>	REV <b>A02</b>
NOT TO SCALE		SHEET 1 OF 1	