


Auralux R-6464 Bollard

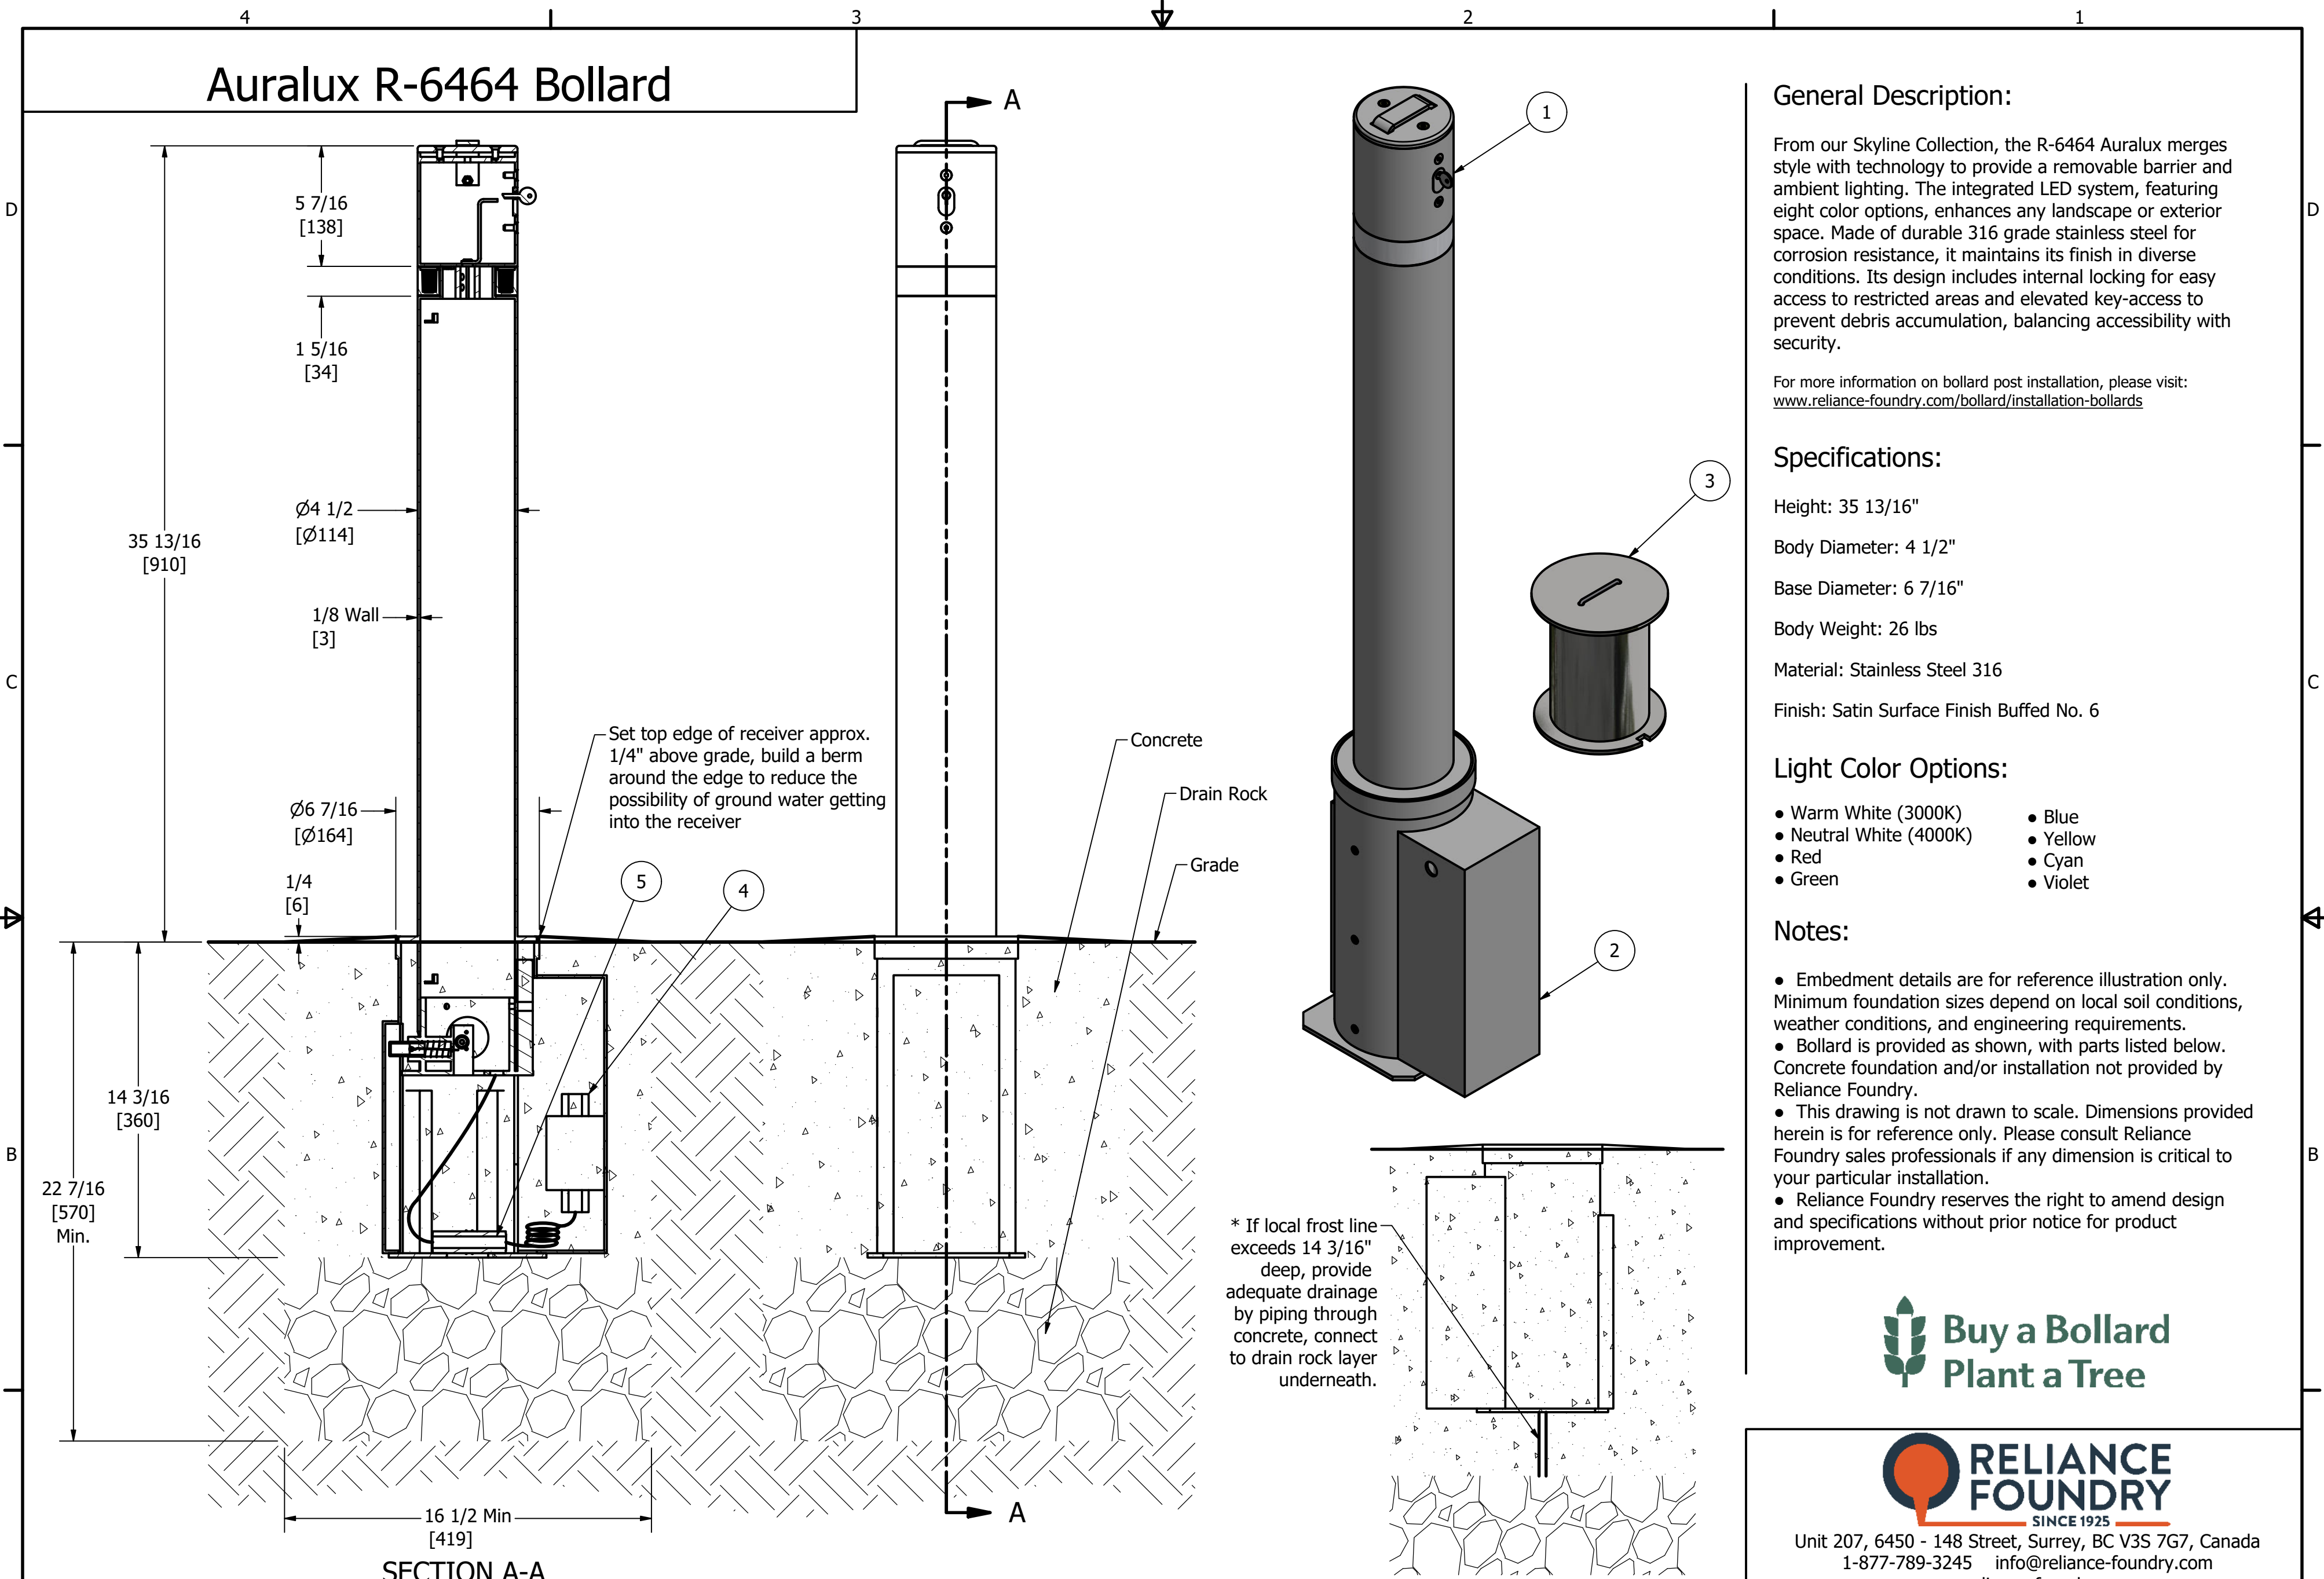

General Description:

From our Skyline Collection, the R-6464 Auralux merges style with technology to provide a removable barrier and ambient lighting. The integrated LED system, featuring eight color options, enhances any landscape or exterior space. Made of durable 316 grade stainless steel for corrosion resistance, it maintains its finish in diverse conditions. Its design includes internal locking for easy access to restricted areas and elevated key-access to prevent debris accumulation, balancing accessibility with security.

For more information on bollard post installation, please visit: www.reliance-foundry.com/bollard/installation-bollards

Specifications:

- Height: 35 13/16"
- Body Diameter: 4 1/2"
- Base Diameter: 6 7/16"
- Body Weight: 26 lbs
- Material: Stainless Steel 316
- Finish: Satin Surface Finish Buffed No. 6

Light Color Options:

- Warm White (3000K)
- Neutral White (4000K)
- Red
- Green
- Blue
- Yellow
- Cyan
- Violet

Notes:

- Embedment details are for reference illustration only. Minimum foundation sizes depend on local soil conditions, weather conditions, and engineering requirements.
- Bollard is provided as shown, with parts listed below. Concrete foundation and/or installation not provided by Reliance Foundry.
- This drawing is not drawn to scale. Dimensions provided herein is for reference only. Please consult Reliance Foundry sales professionals if any dimension is critical to your particular installation.
- Reliance Foundry reserves the right to amend design and specifications without prior notice for product improvement.



Unit 207, 6450 - 148 Street, Surrey, BC V3S 7G7, Canada
1-877-789-3245 info@reliance-foundry.com
www.reliance-foundry.com

SECTION A-A

PARTS LIST					
ITEM	QTY	PART NUMBER	DESCRIPTION	MATERIAL	WEIGHT
1	1	R6464	Auralux Lit Removable Bollard	Stainless Steel 316 Body with Polycarbonate LED Cover	26 lbs
2	1	R6464R	Auralux Receiver	Steel Hot Dip Galvanized	23 lbs
3	1	R6464RC	Auralux Receiver Cover	Steel Hot Dip Galvanized	5 lbs
4	1	R6464JB	Auralux Junction Box		
5	1		Waterproof Connector		

TITLE			
Auralux R-6464 Bollard			
SIZE		DWG NO	REV
C		R6464_public	A03
NOT TO SCALE		SHEET 1 OF 1	