


R-9837 LED Bollard

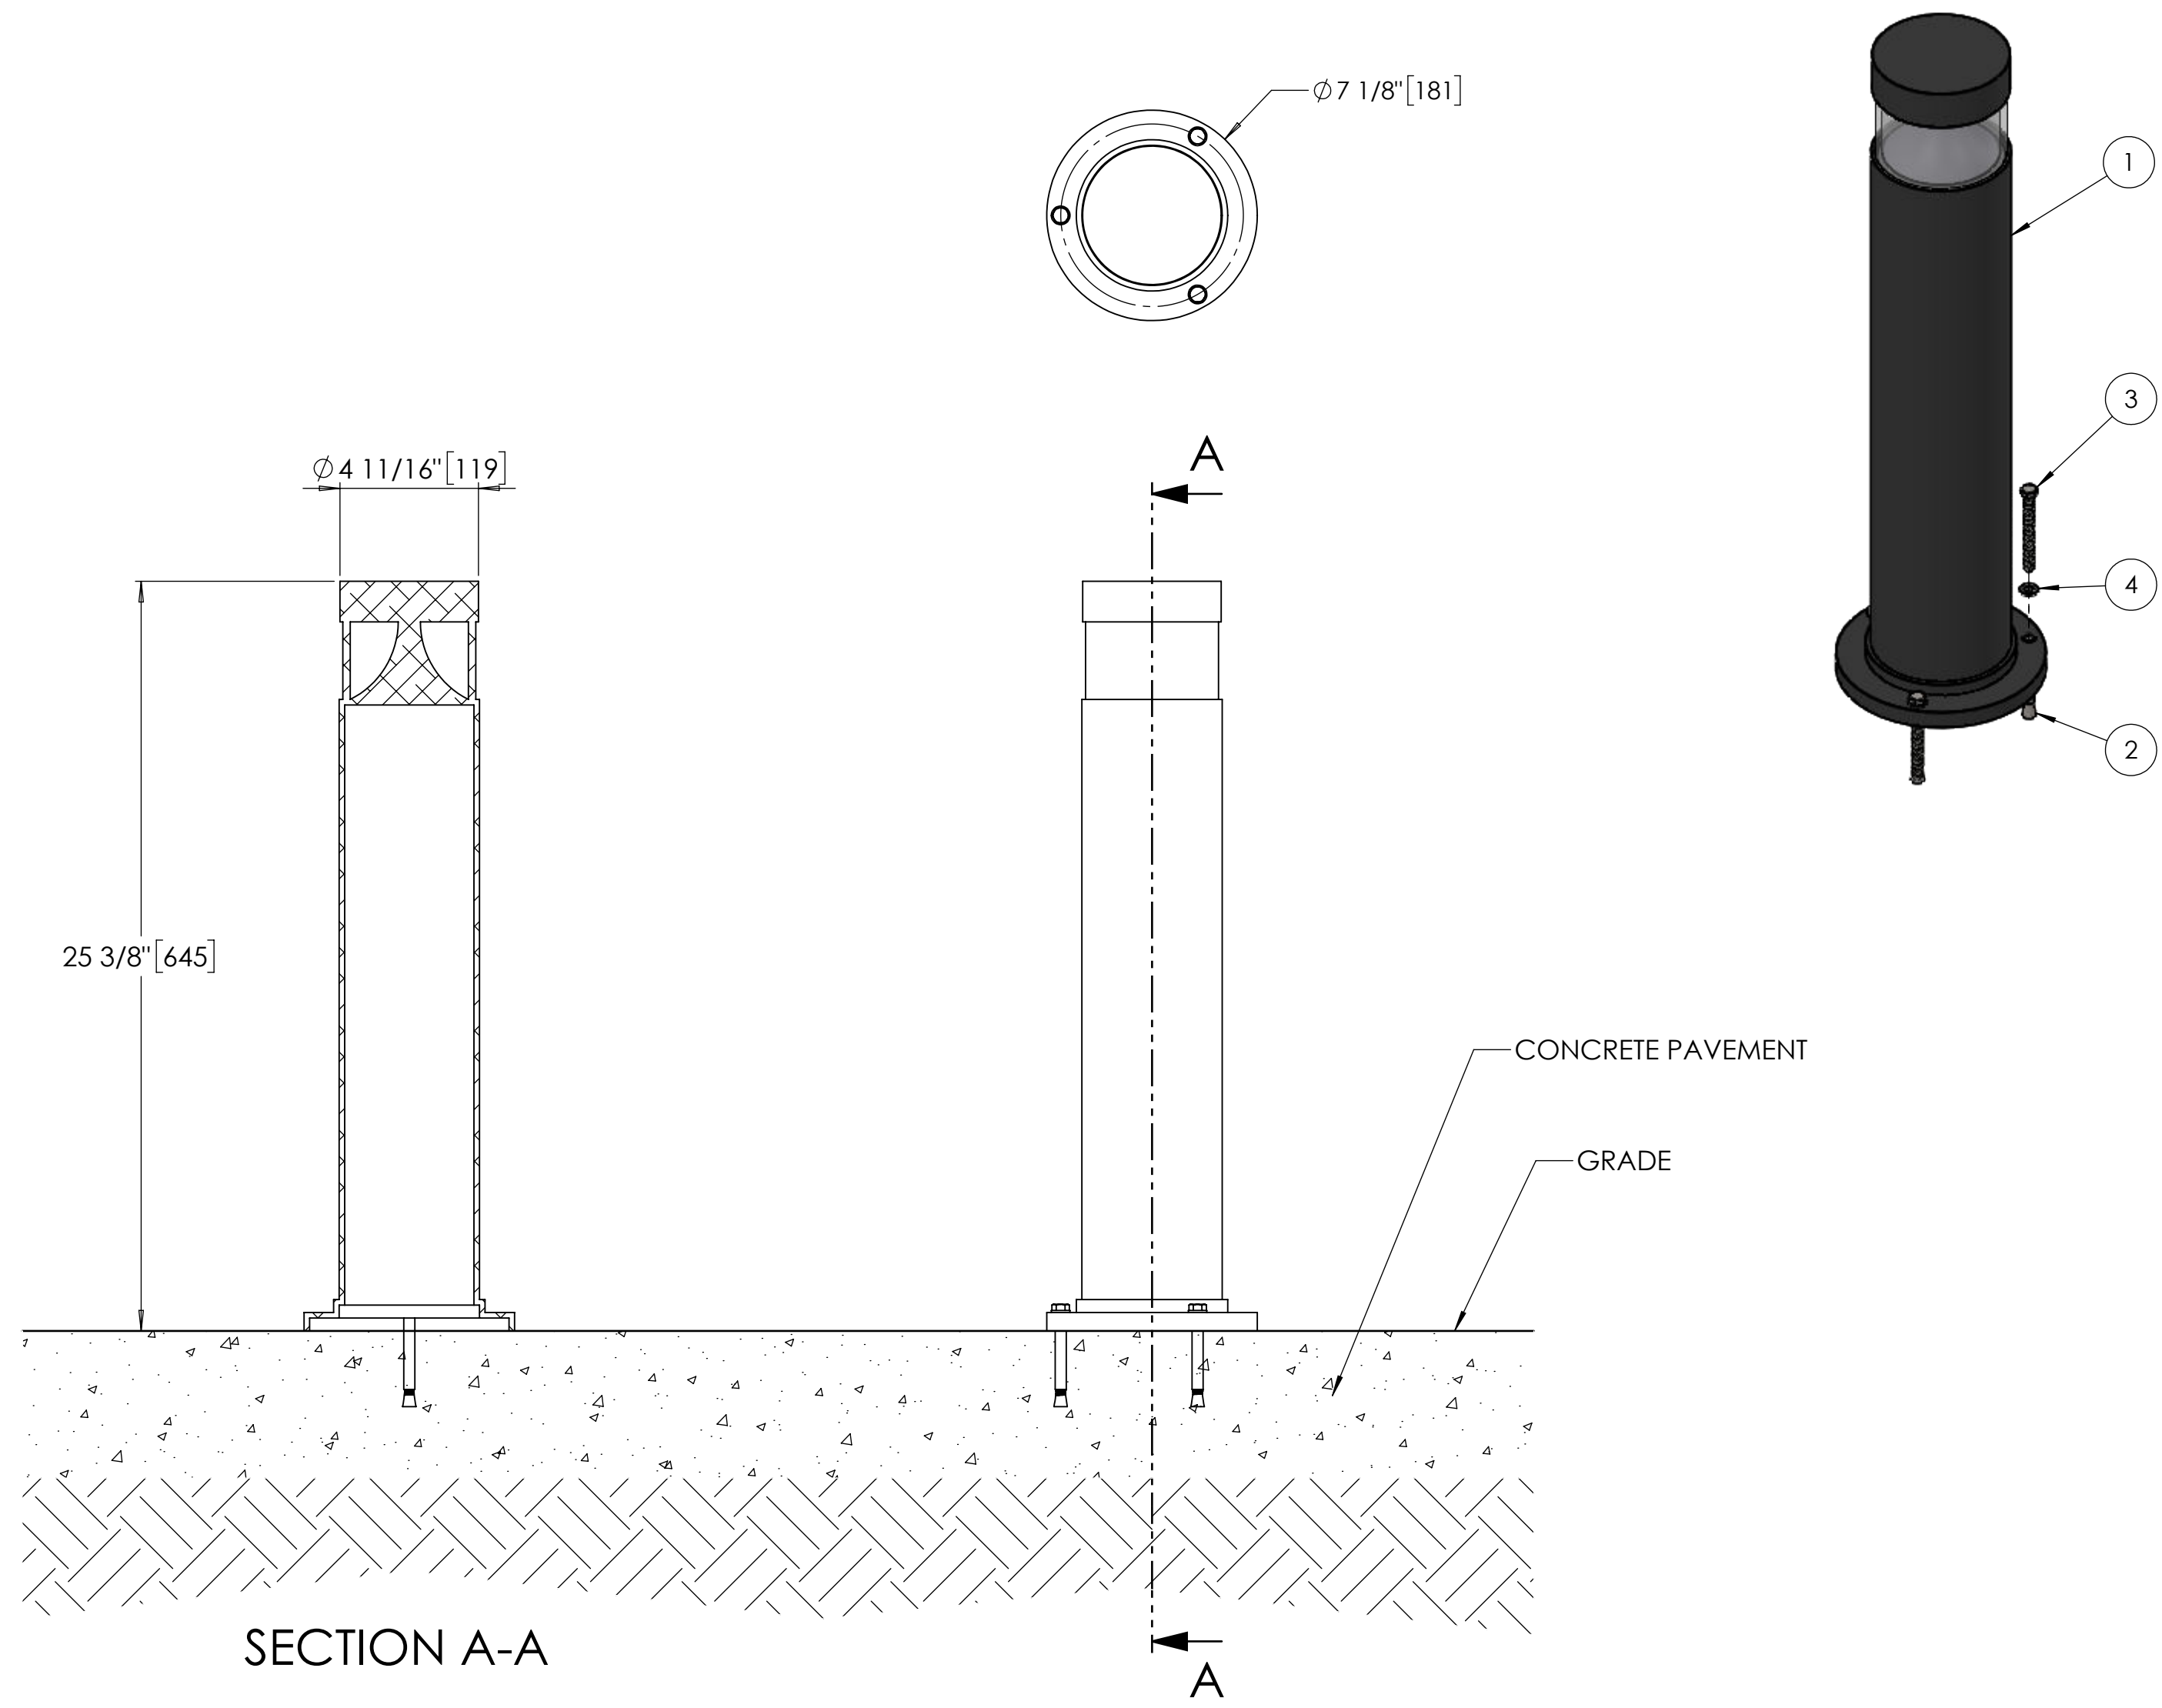

**General Description:**

Reliance Foundry's R-9837 LED bollards enhance pathway visibility at night using efficient LEDs. Hardwired lit bollards are a great alternative to solar-powered bollards for areas that do not receive enough sunlight. These bollards have a clean, simple design that feels at home in any environment. Install almost anywhere that has access to wired power.

- Specifications:**
- Height: 25 3/8" [645 mm]
  - Base Diameter: 7 1/8" [181 mm]
  - Weight: 5.6 lb [2.6 kg]
  - Material: Aluminum
  - Finish: Powder Coated (Matte Black)

For more information on bollard installation, please visit: <https://www.reliance-foundry.com/bollard/installation-bollards>

- NOTES:**
- EMBEDMENT DETAILS ARE FOR REFERENCE ILLUSTRATION ONLY. MINIMUM FOUNDATION SIZES DEPEND ON LOCAL SOIL CONDITIONS, WEATHER CONDITIONS, AND ENGINEERING REQUIREMENTS.
  - BOLLARD IS PROVIDED AS SHOWN, WITH PARTS LISTED BELOW. CONCRETE FOUNDATION AND/OR INSTALLATION NOT PROVIDED BY RELIANCE FOUNDRY.
  - THIS DRAWING IS NOT DRAWN TO SCALE. DIMENSIONS PROVIDED HEREIN IS FOR REFERENCE ONLY. PLEASE CONSULT RELIANCE FOUNDRY SALES PROFESSIONALS IF ANY DIMENSION IS CRITICAL TO YOUR PARTICULAR INSTALLATION.
  - RELIANCE FOUNDRY RESERVES THE RIGHT TO AMEND DESIGN AND SPECIFICATIONS WITHOUT PRIOR NOTICE FOR PRODUCT IMPROVEMENT.

ITEM	QTY	PART NUMBER	DESCRIPTION	MATERIAL	WEIGHT
1	1	1000050	R-9837 LED BOLLARD	ALUMINUM	5.6 LB
2	3	1500201	ANCHOR SLEEVE - M8 X 75MM	STAINLESS STEEL	-
3	3	1500202	HEX HEAD BOLT - M8-1.25	STAINLESS STEEL	-
4	3	1500203	WASHER - M8	STAINLESS STEEL	-



Unit 207, 6450 - 148 Street, Surrey, BC V3S 7G7, Canada  
1-877-789-3245 info@reliance-foundry.com  
www.reliance-foundry.com

**TITLE:** R-9837 LED BOLLARD  
INSTALLATION

	NAME	DATE	SIZE	DWG:	REV
DRAWN	JF	2025-07-29	C	R-9837-01	01B
REVIEWED	JL	2025-07-31	SCALE: 1:5	PART: 2500018	SHEET 1 OF 1